


OFFICE OF THE MARION COUNTY SURVEYOR  
 SECTION RECORD CORNER  
 SECTION 17 TOWNSHIP 16 RANGE 3  
 DATE: 7-6-99  
 PARTY CHIEF: Kiste  
 CREW: \_\_\_\_\_  
 TYPE OF MARKER: Set capped rebar; See Note  
 METHOD OF ESTABLISHMENT: County

Note: Rebar in concrete & stone removed by power pole

NOTE: This corner position represents a title corner and may not necessarily be in the position of the Record corner.

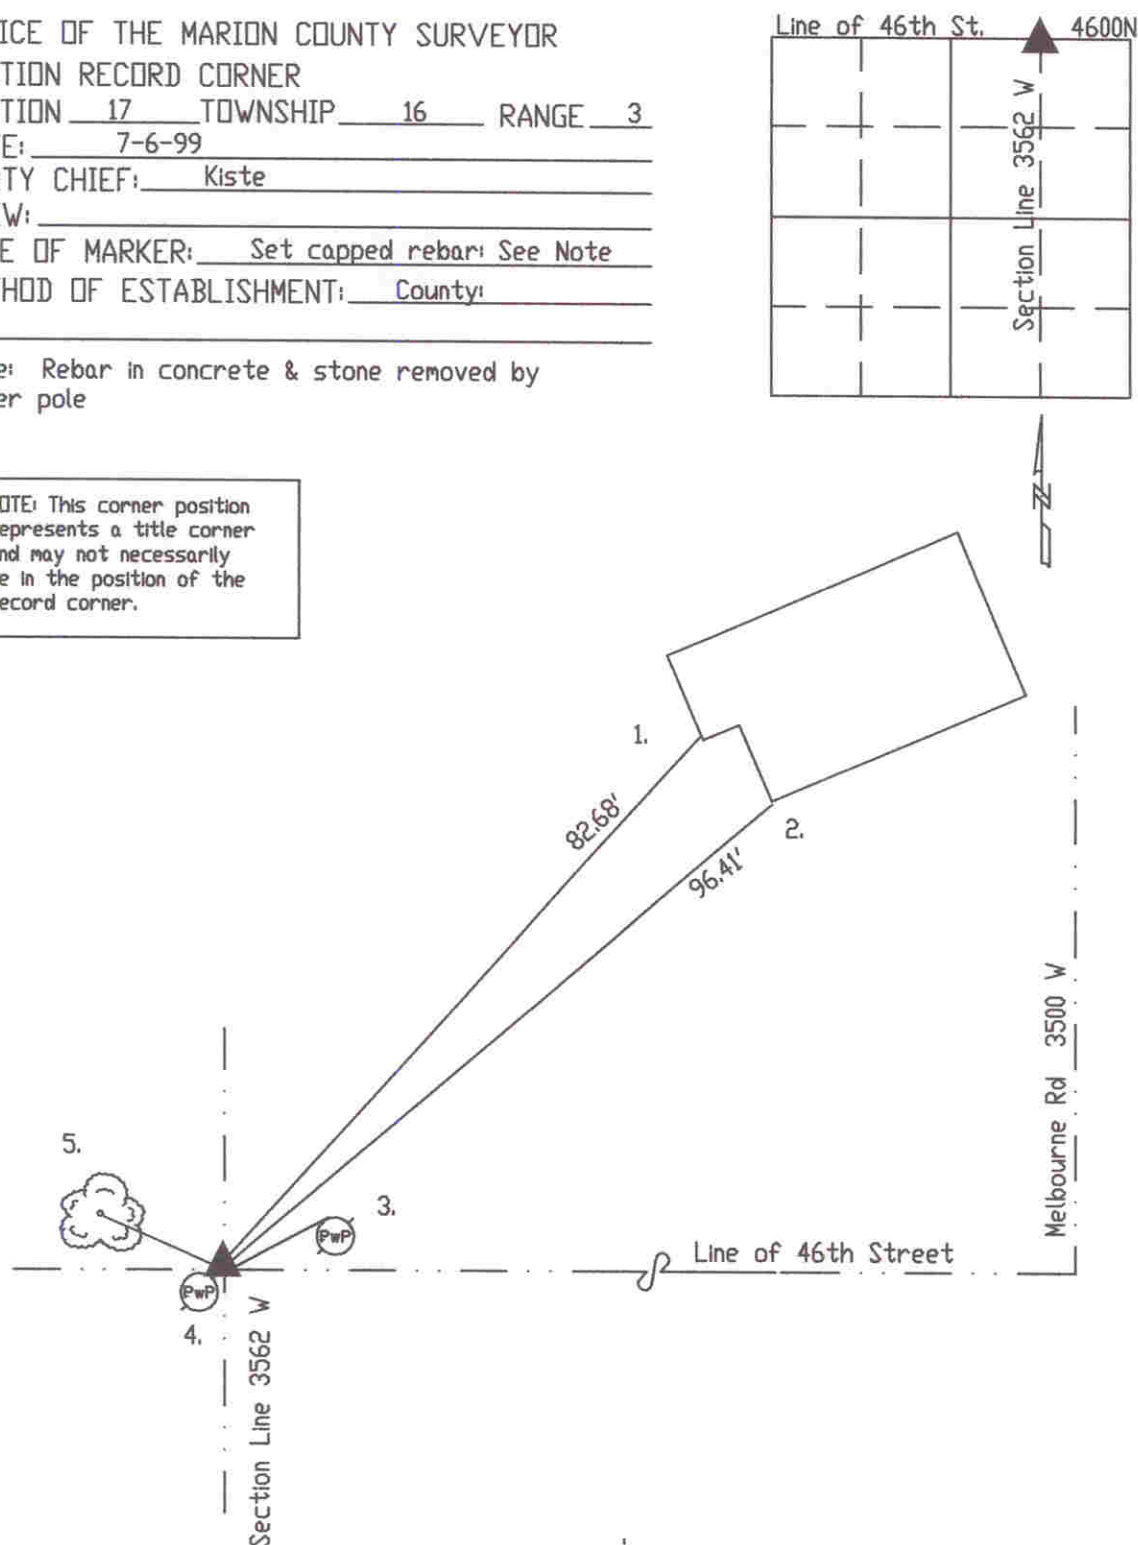

SX631711

REF.	DISTANCE	DESCRIPTION
1.	82.68'	Westerly corner of brick garage for address #4606
2.	96.41'	Southerly corner : "
3.	2.40'	Small PK nail N PwP#1-359A 10'up
4.	0.96'	Rebar in concrete removed; now next to power pole
5.	3.77'	PK nail w/shiner E 6' ash 6'up